


COYOTE CREEK

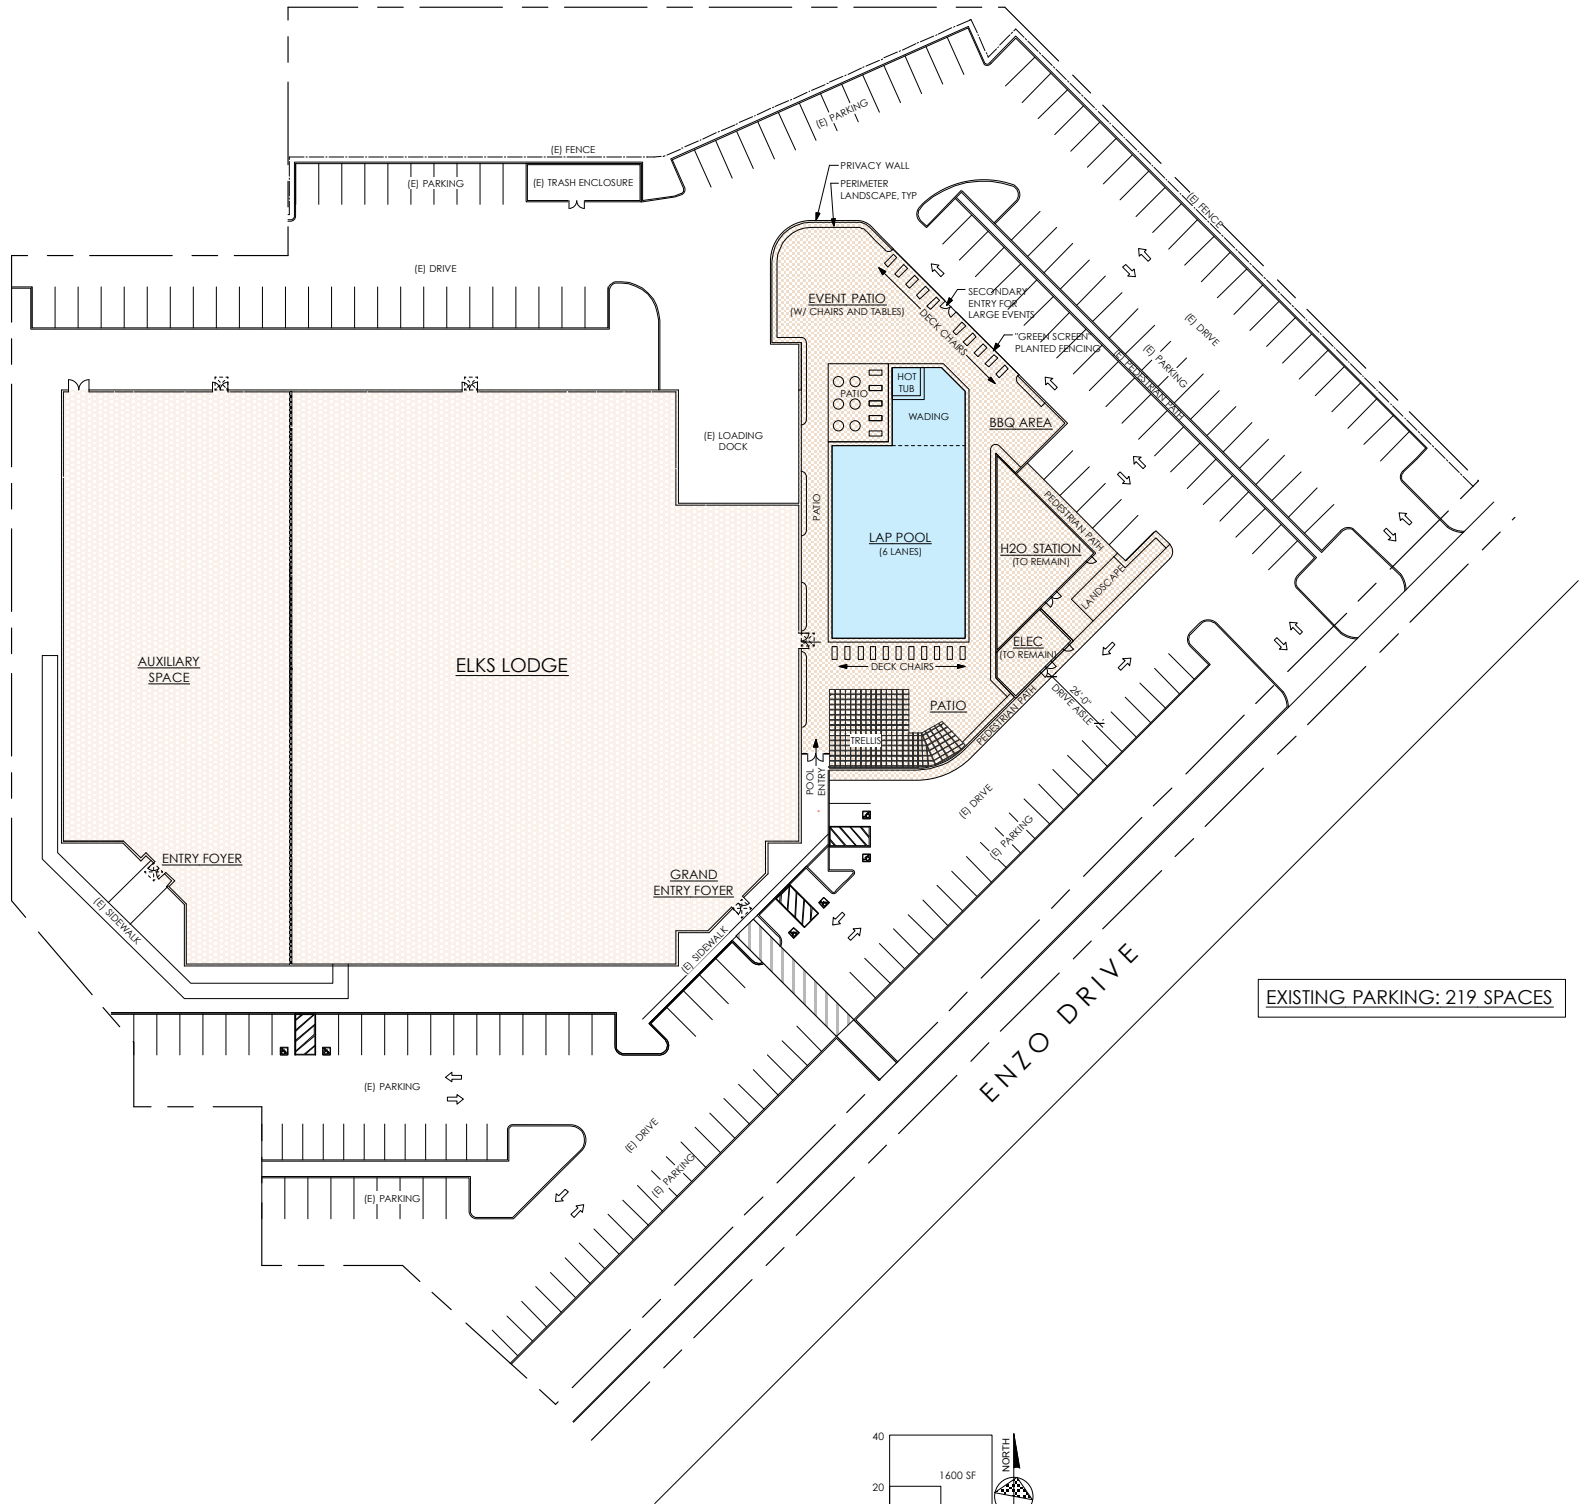

PROPOSED SCHEMATIC SITE PLAN